


ITHAKA EARLY CHILDHOOD LEARNING CENTER

PROPOSED FLOOR PLAN

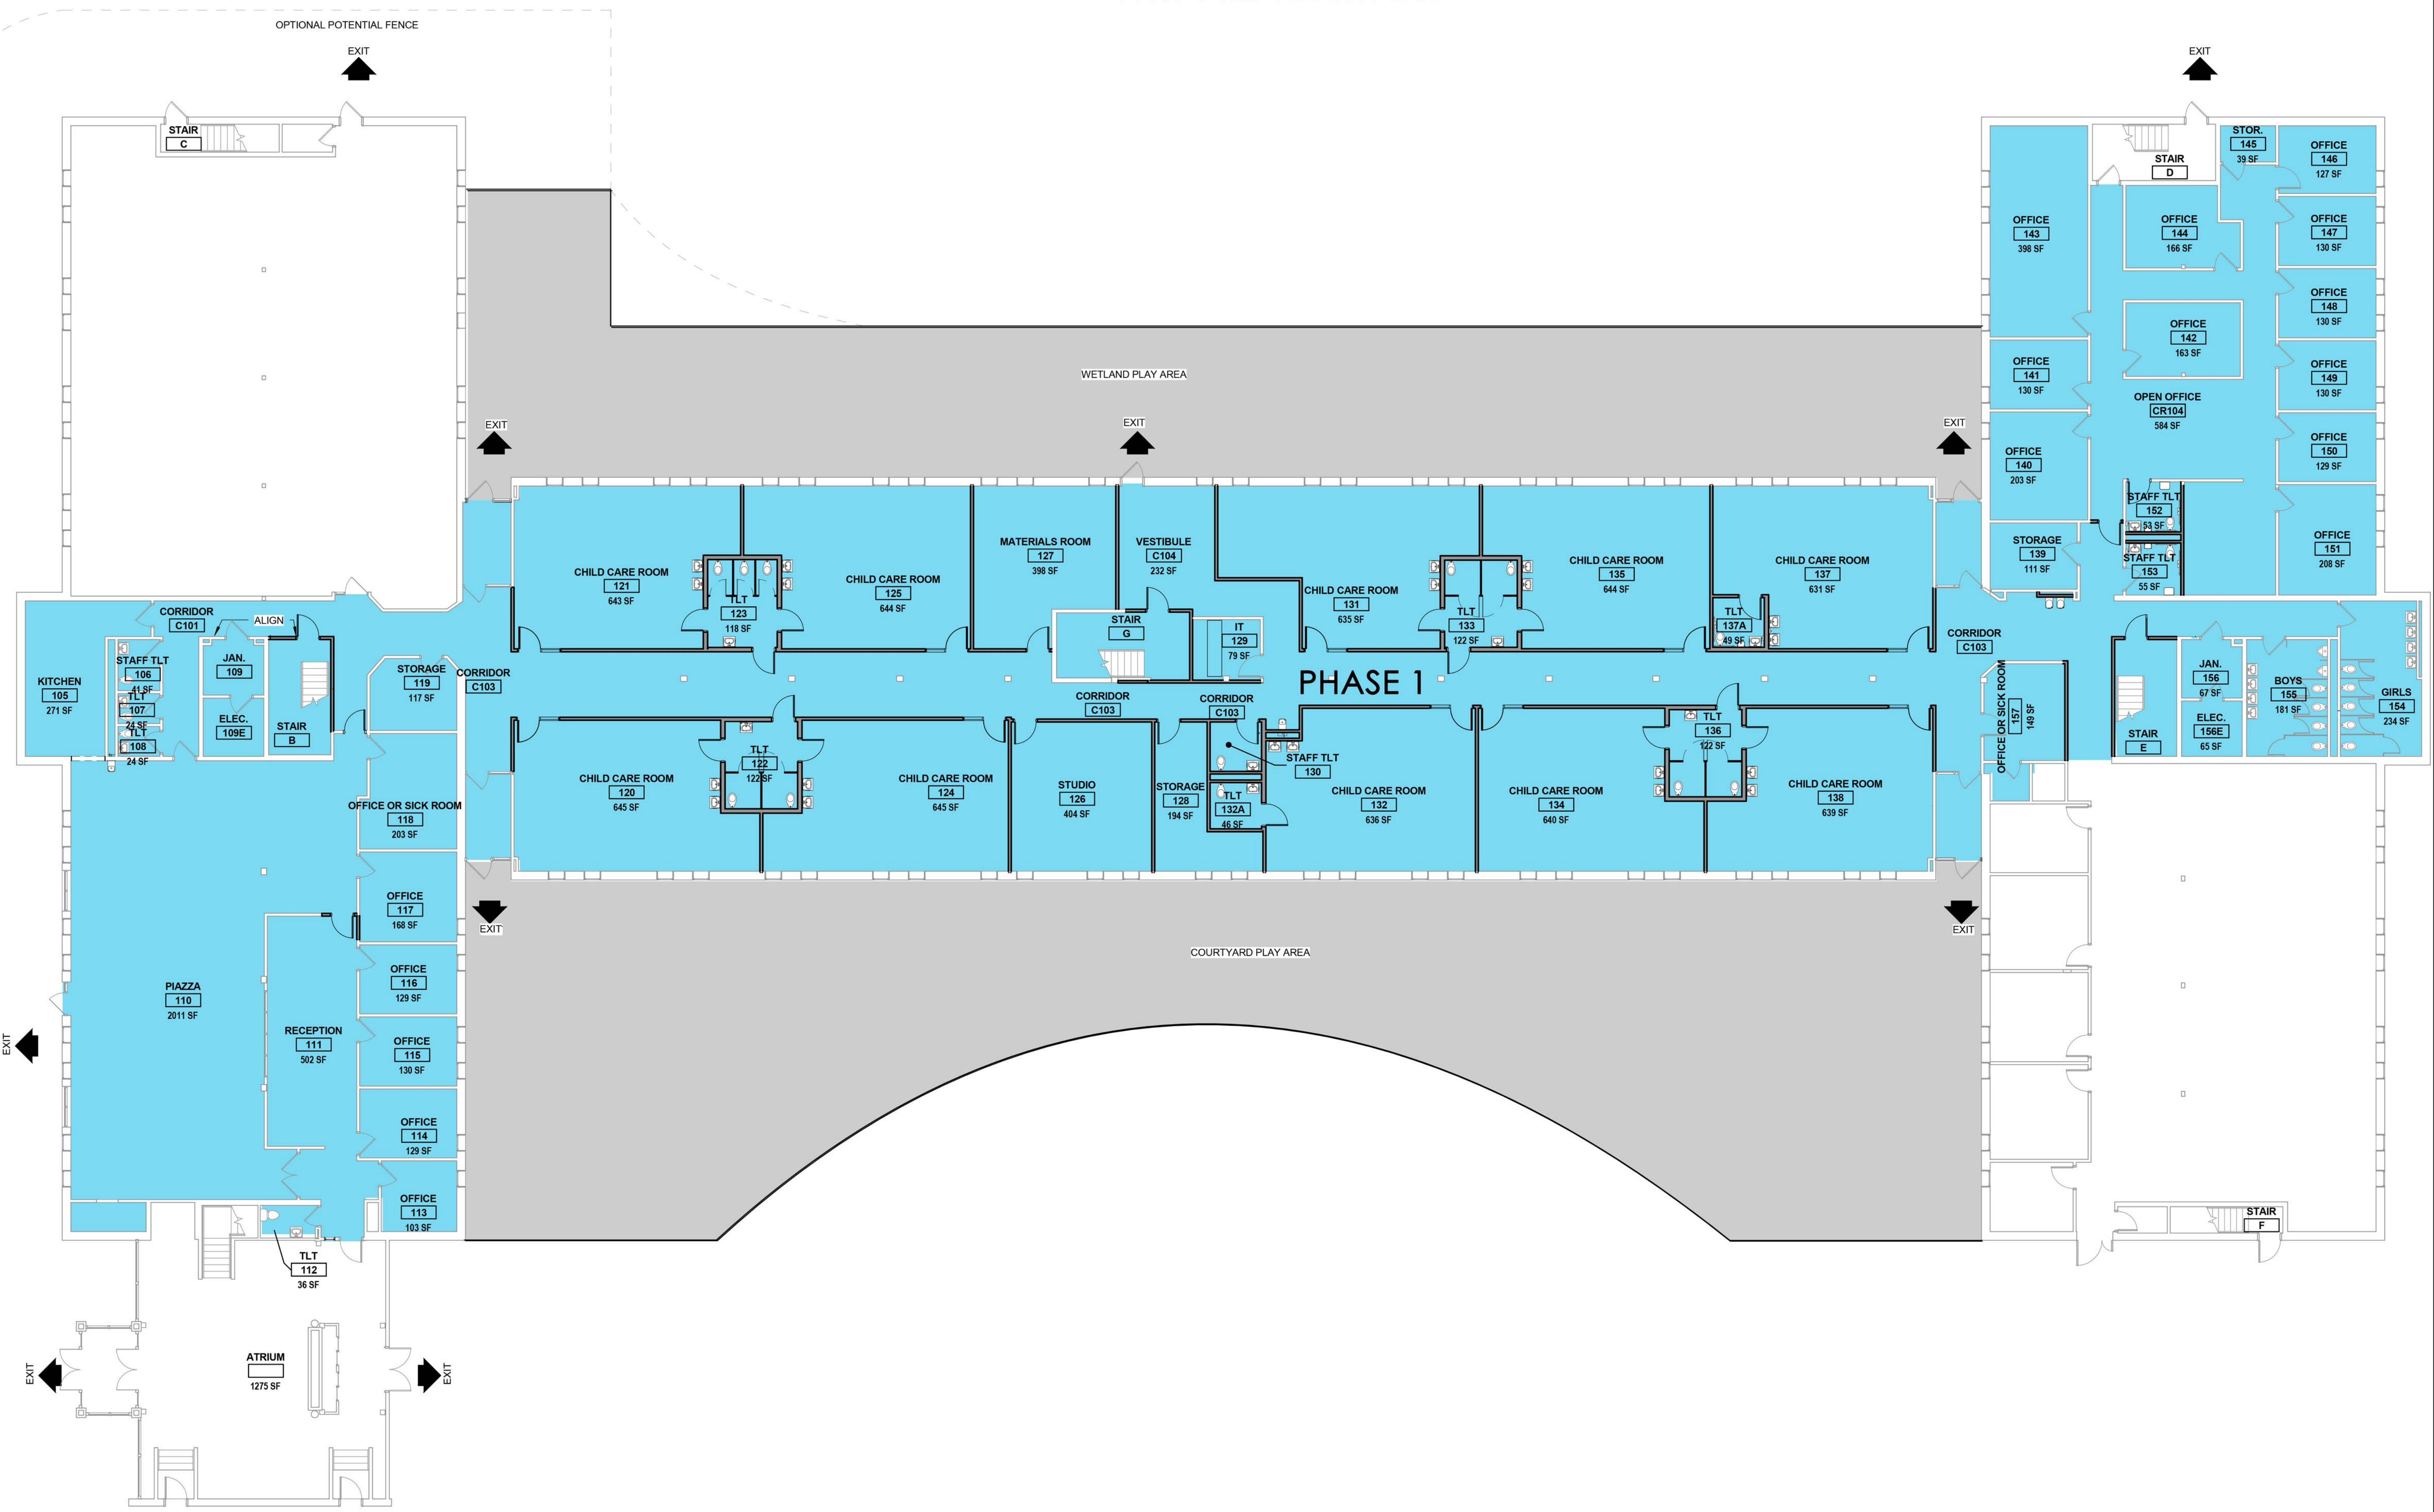

www.tetratech.com
 240 Continental Drive, Suite 200
 Newark, DE 19713
 Tel: 302.738.7551 Fax: 302.454.5989

| MARK | DATE | DESCRIPTION |
|------|------|-------------|
| | | |
| | | |
| | | |
| | | |

BY: _____
 ODYSSEY CHARTER SCHOOL
 EARLY CHILDHOOD INITIATIVE BUILDING 27
PROPOSED FIRST FLOOR PLAN

Project No.: ### Proj. Number
 Designed By: TES
 Drawn By: NHC
 Checked By: ALB

1 FIRST FLOOR PLAN - NEW WORK PLAN
 A-101 SCALE: 3/32" = 1'-0"

12/29/2017 10:50:53 AM C:\Users\samanda.bauer\Documents\A_Odyssey Early Childhood_abouwer.rvt